


Plan of treatment plant with various purification beds

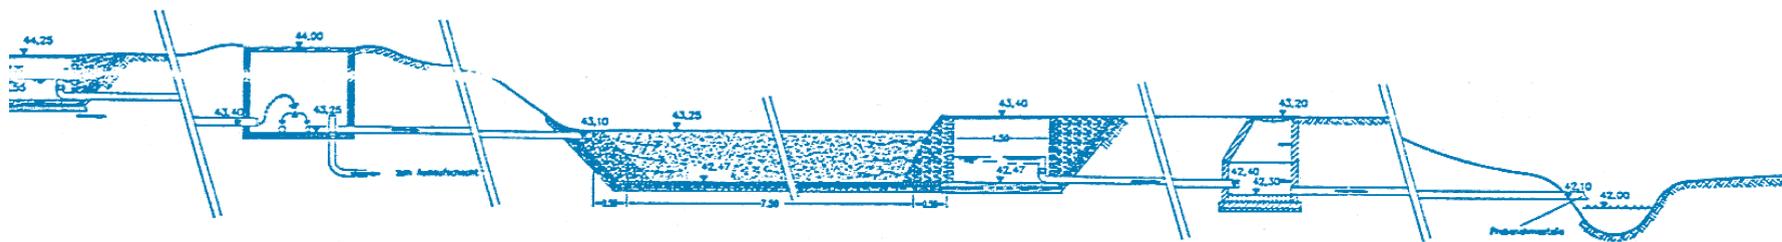

Distribution manhole 2

Biological purification, stage 2

Collection/outlet manhole

Drainage trench

