





APPENDIX B12

Certified Plan (Land Parcel -eCadastre)

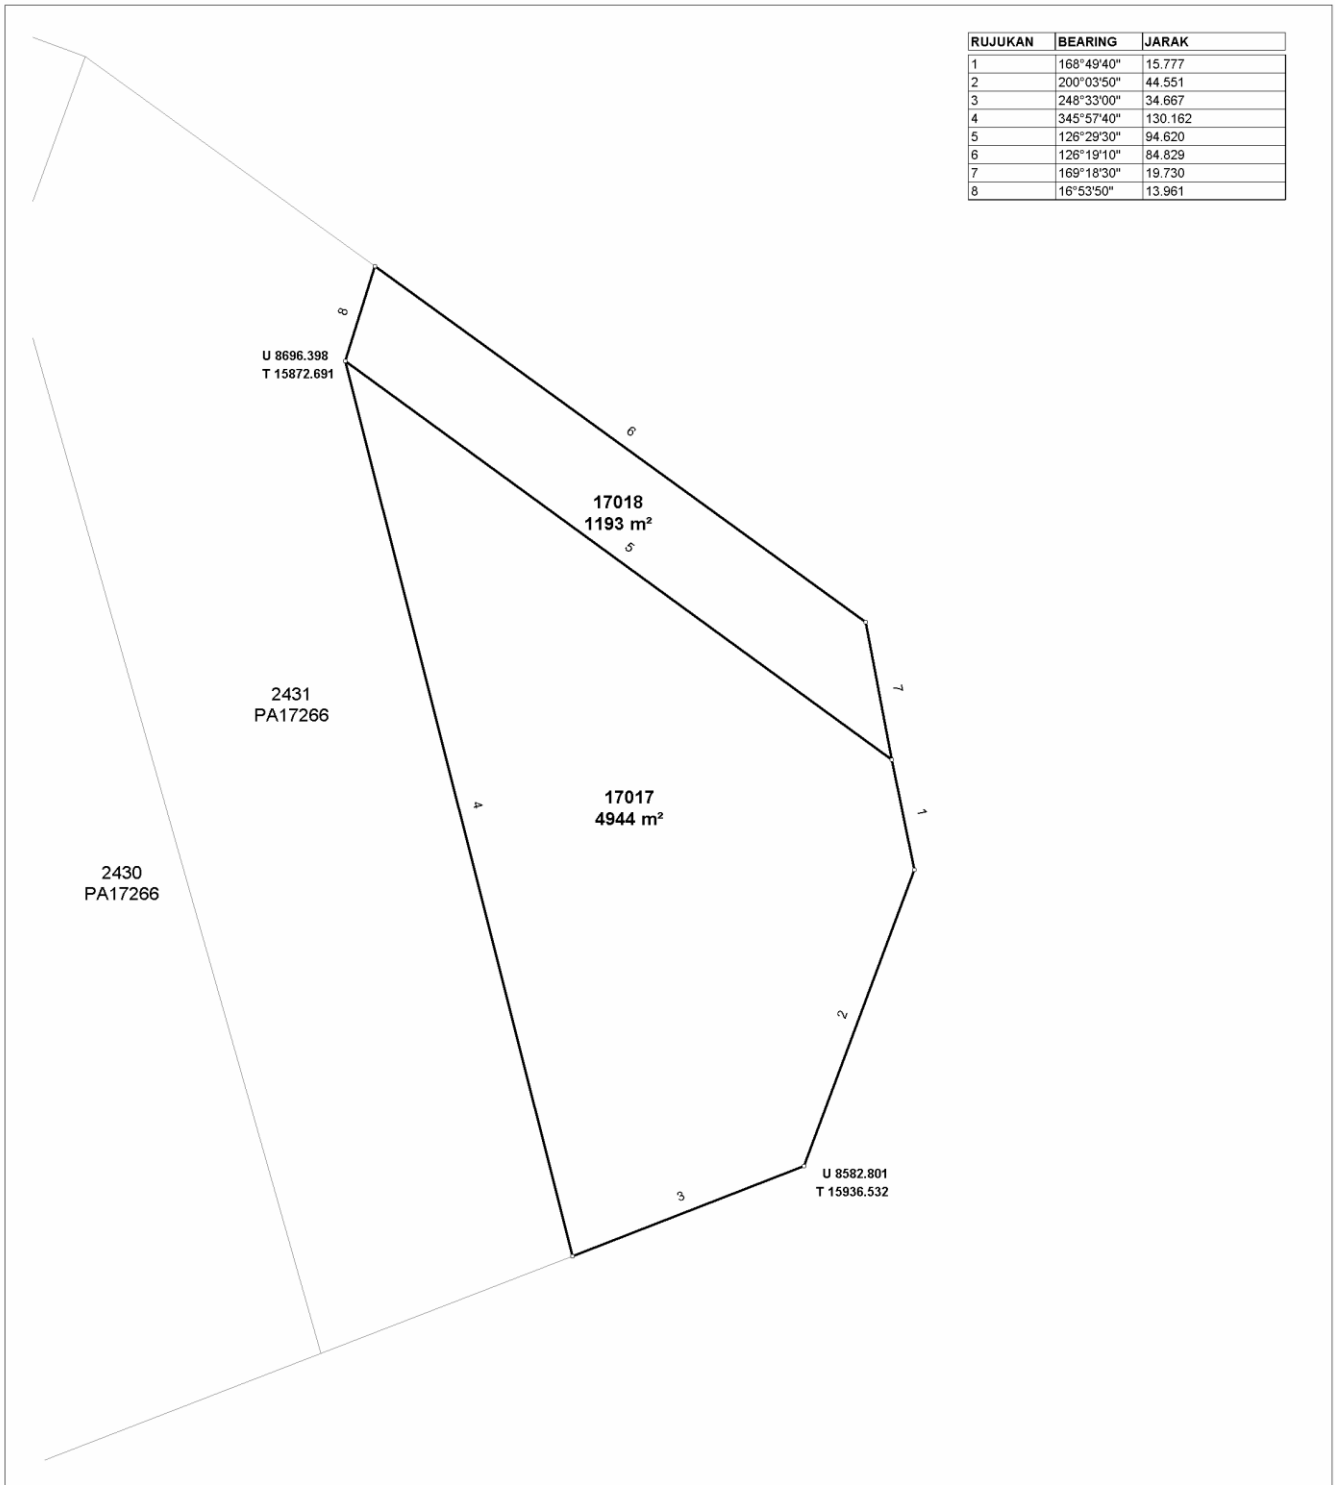

RUJUKAN	BEARING	JARAK
1	168°49'40"	15.777
2	200°03'50"	44.551
3	248°33'00"	34.667
4	345°57'40"	130.162
5	126°29'30"	94.620
6	126°19'10"	84.829
7	169°18'30"	19.730
8	16°53'50"	13.961

NEGERI PULAU PINANG	FAIL UKUR PUPP132_2010	
DAERAH SEBERANG PERAI UTARA	FAIL PEJ. TANAH PTSPU/B/753	
MUKIM 6	DILULUSKAN OLEH	
LOT 17017 - 17018		
SKALA 1 : 650		
PETA KADASTER 5-C-IV		
PA102393		
		
	 MOHD SALEHAN BIN NGADIMAN PENGARAH UKUR DAN PEMETAAN PULAU PINANG TARIKH : 24/01/2011	